


PIK: 618,18
Skala 1:100/100

- HUM. ISTN.= 0,40m2
- HUM.PROJ.= 0,11m2
- NASYP = 0,71m2
- WYKOP = 0,44m2

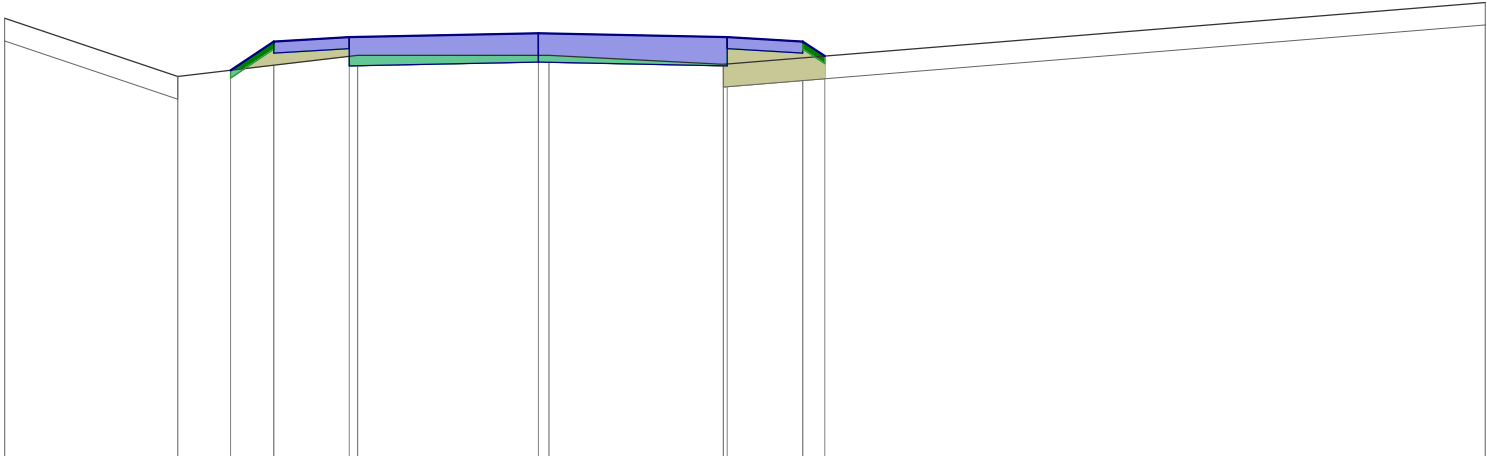


P.P. = 114,00

| | | | | | | | | | | | | | |
|---------------------|--------|--|--------|---------|---------|---------|---------|---------|------|---------|---------|---------|--------|
| RZĘDNE PROJEKTOWANE | | | | -119,13 | -119,51 | -119,57 | | -119,62 | | -119,57 | -119,51 | -119,32 | |
| RZĘDNE KONSTRUKCJI | | | | | -119,36 | -119,42 | -119,19 | -119,24 | | -119,19 | -119,42 | -119,36 | |
| RZĘDNE TERENU | 119,82 | | 119,05 | | | 119,33 | 119,33 | 119,33 | | 119,21 | | | 120,03 |
| ODLEGŁOŚCI | -7,06 | | -4,77 | -4,07 | -3,50 | -2,50 | -2,39 | 0,00 | 0,14 | 2,45 | 2,50 | 3,50 | 3,79 |

PIK: 667,45
Skala 1:100/100

- HUM. ISTN.= 0,98m2
- HUM.PROJ.= 0,11m2
- NASYP = 1,43m2
- WYKOP = 0,10m2

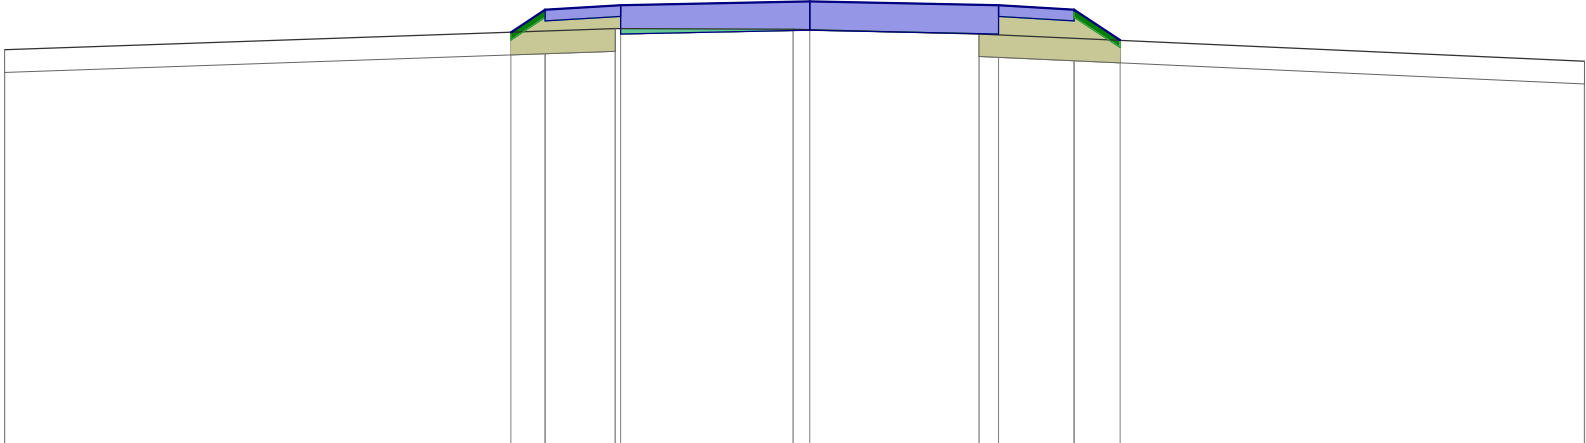

P.P. = 112,00

| | | | | | | | | | | | | | |
|---------------------|--------|--|--|---------|---------|---------|---------|---------|------|---------|---------|---------|--------|
| RZĘDNE PROJEKTOWANE | | | | -117,44 | -117,74 | -117,80 | | -117,85 | | -117,80 | -117,74 | -117,34 | |
| RZĘDNE KONSTRUKCJI | | | | | -117,59 | -117,65 | -117,42 | -117,47 | | -117,42 | -117,59 | | |
| RZĘDNE TERENU | 117,21 | | | | | 117,49 | 117,65 | 117,48 | | 117,42 | | | 117,06 |
| ODLEGŁOŚCI | -10,65 | | | -3,95 | -3,50 | -2,57 | -2,50 | -0,22 | 0,00 | 2,24 | 2,50 | 3,50 | 4,11 |