


PIK: 714,35
Skala 1:100/100

- HUM. ISTN.= 1,28m2
- HUM.PROJ.= 0,11m2
- NASYP = 1,98m2
- WYKOP = 0,34m2

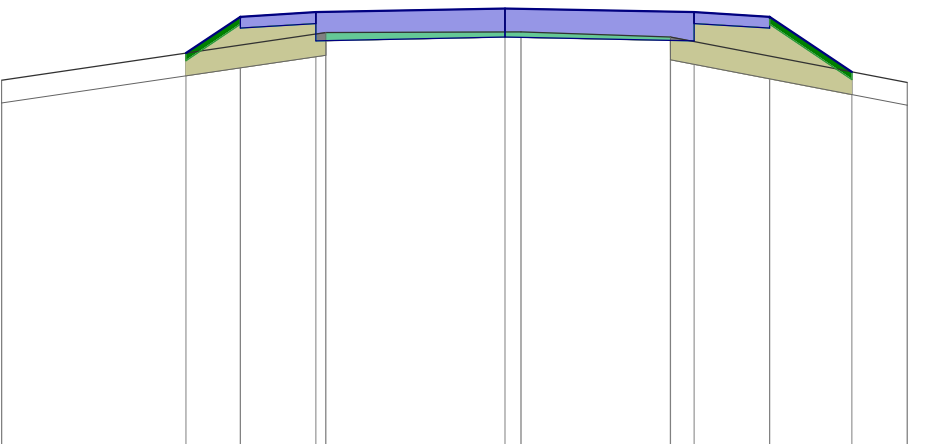


P.P. = 111,00

RZĘDNE PROJEKTOWANE		-116,18	-116,66	-116,72		-116,77		-116,72	-116,66	-115,93
RZĘDNE KONSTRUKCJI			-116,51	-116,57 -116,34		-116,39		-116,34 -116,57	-116,51	
RZĘDNE TERENU	-115,82			-116,45		-116,46		-116,39		-115,79
ODLEGŁOŚCI	-6,66	-4,22	-3,50	-2,50 -2,37		0,00 0,21		2,19 2,50	3,50	4,59 5,32

PIK: 761,90
Skala 1:100/100

- HUM. ISTN.= 1,07m2
- HUM.PROJ.= 0,11m2
- NASYP = 1,65m2
- WYKOP = 0,06m2

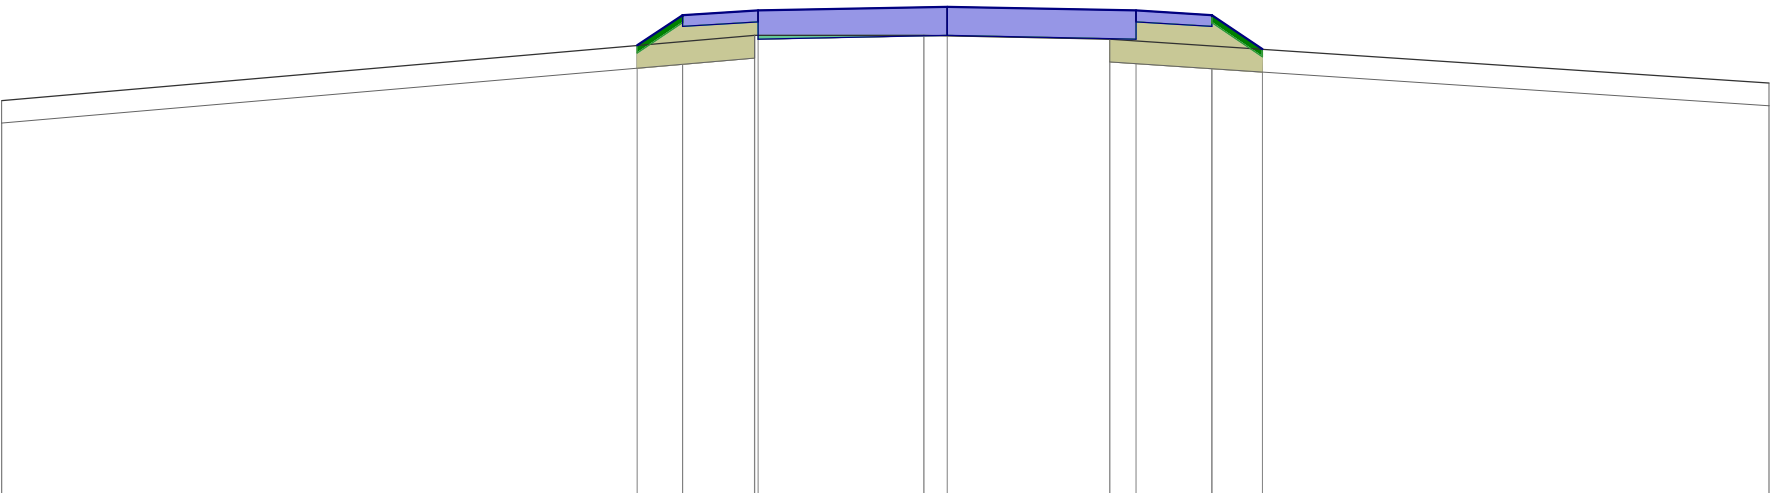

P.P. = 110,00

RZĘDNE PROJEKTOWANE			-115,94	-116,34	-116,40		-116,45		-116,40	-116,34	-115,89
RZĘDNE KONSTRUKCJI				-116,19	-116,25 -116,02		-116,07		-116,02 -116,25	-116,19	
RZĘDNE TERENU	-115,21				-116,07		-116,07		-116,02		-115,44
ODLEGŁOŚCI	-12,51	-4,10	-3,50	-2,55 -2,50		-0,31 0,00		2,15 2,50	3,50	4,17	10,87